



HORIZONTAL SCALE: 1"=30'
VERTICAL SCALE: 1"=5'

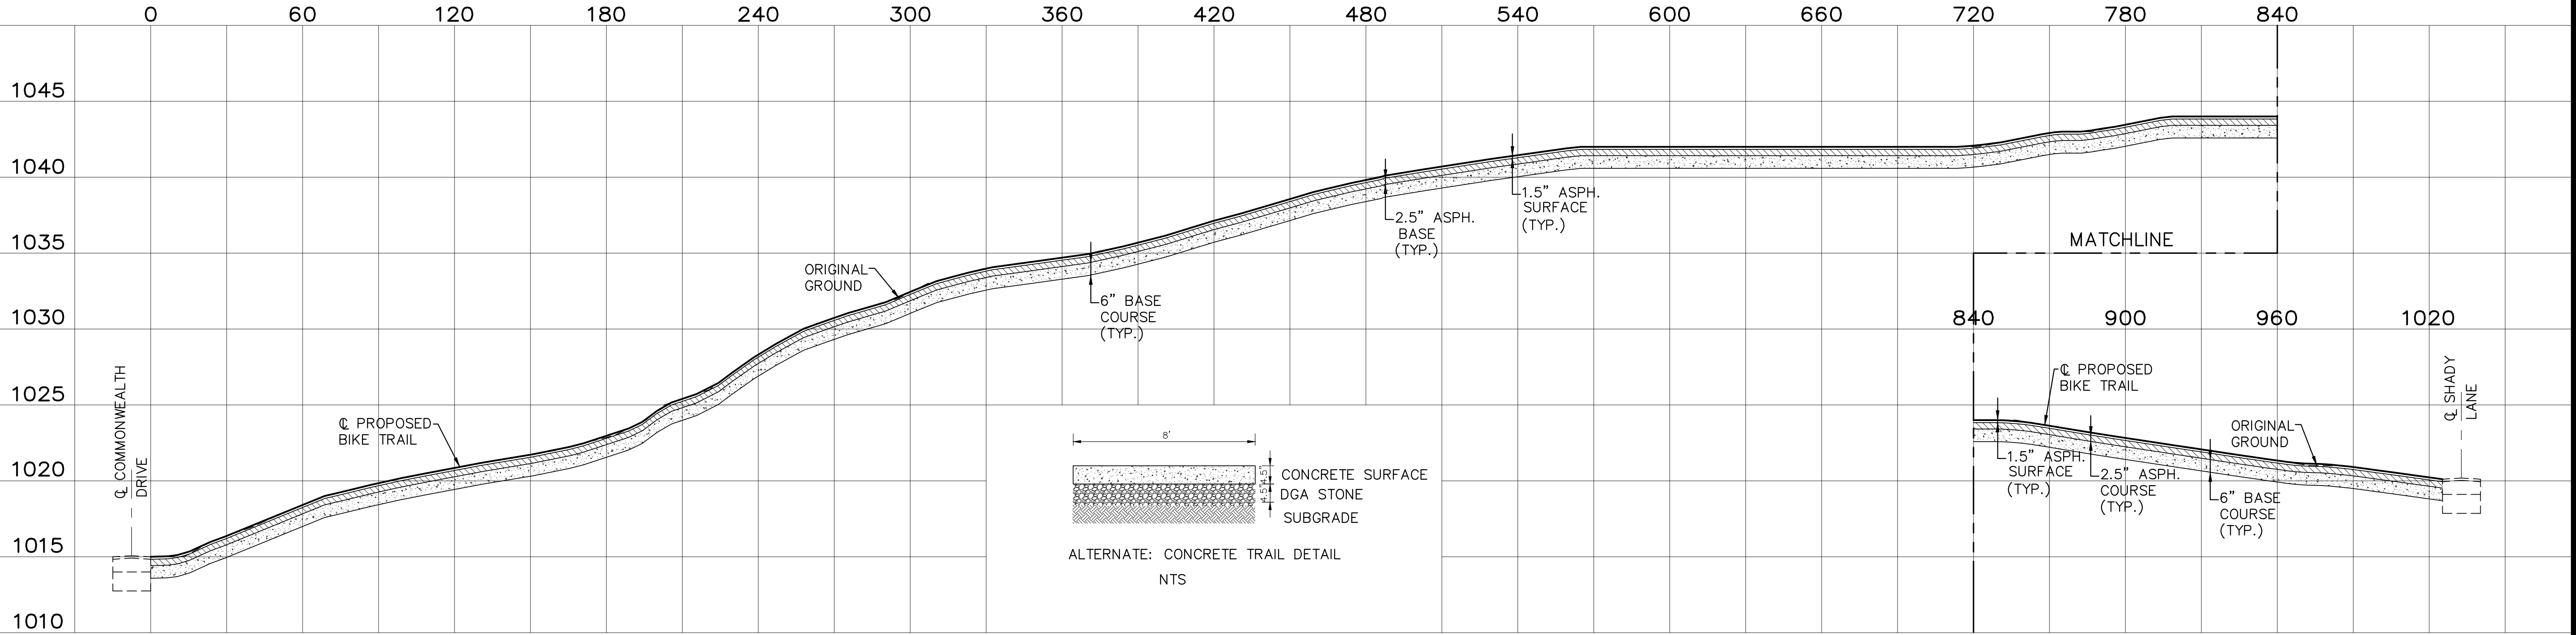

DESIGNER	JTK	DATE		BY		REVISION	
DRAWN	JTK						
CHECKED	JTK						
APPROVED	JTK						

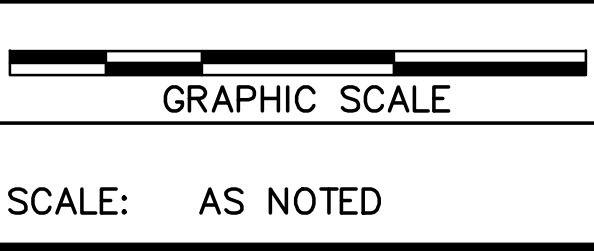

ALL RIGHTS RESERVED
THIS DOCUMENT IS THE PROPERTY OF BELL ENGINEERING AND SHALL NOT BE REPRODUCED IN WHOLE OR IN PART OR USED FOR CONSTRUCTION OF OTHER THAN THIS SPECIFIC PROJECT WITHOUT THE WRITTEN PERMISSION OF BELL ENGINEERING.

bell engineering
Lexington, KY (859) 278-5412
Hopkinsville, KY (270) 886-5466

UNIVERSITY DRIVE BIKE PROJECT
UNIVERSITY OF KENTUCKY
LEXINGTON, KENTUCKY

PRELIMINARY
ARBORETUM BIKE TRAIL
PLAN AND PROFILE

DIVISION	CIVIL
CONTRACT NO.	600-033
DATE	FEBRUARY 2014
SHEET NO.	1 OF 1